

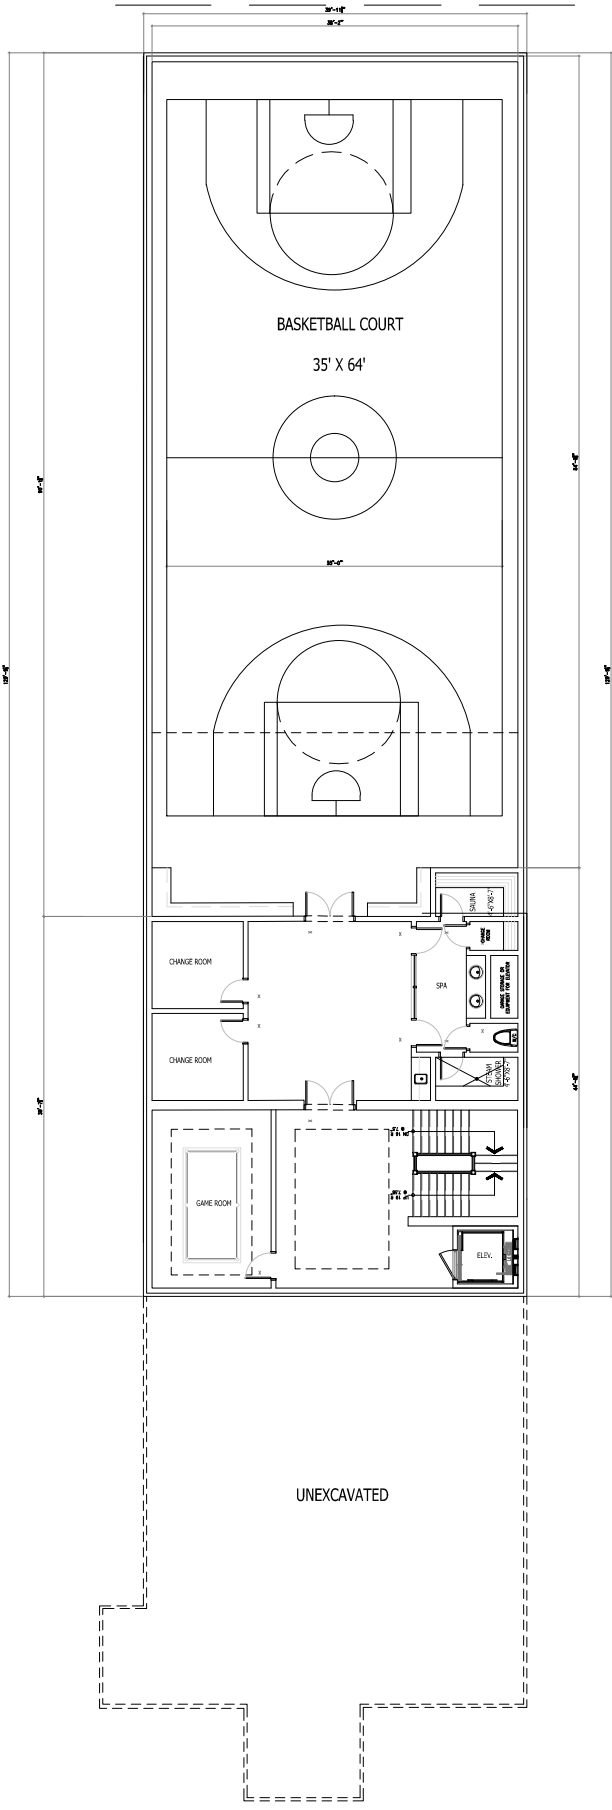
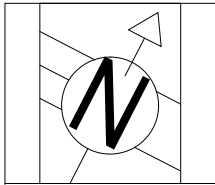


SITE PLAN
SCALE: 1/8" = 1'-0"

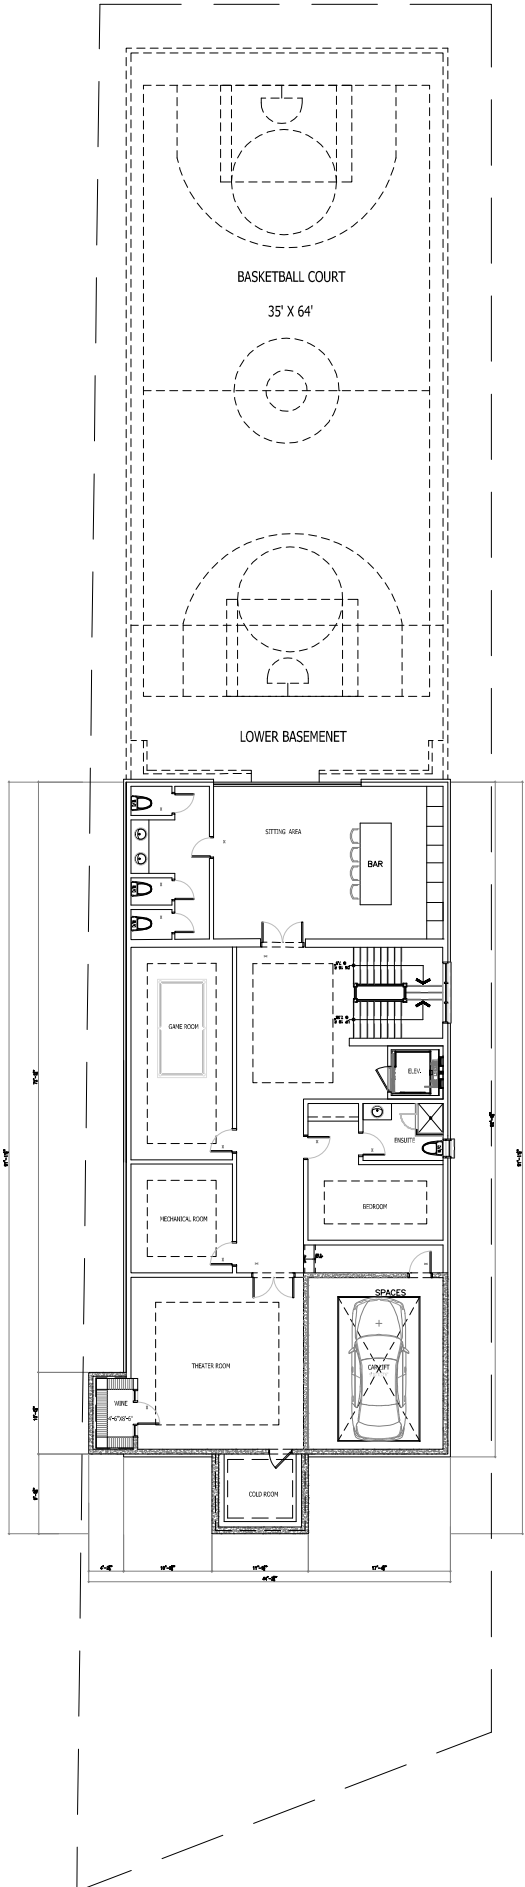



SCALE IN FEET
0 5 10 15 20

BASEMENT (LOWER LEVEL 2) FLOOR PLAN
SCALE: 1/8" = 1'-0"

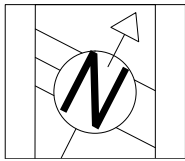




SCALE IN FEET
0 5 10 15 20

BASEMENT (LOWER LEVEL 1) FLOOR PLAN
SCALE: 1/8" = 1'-0"

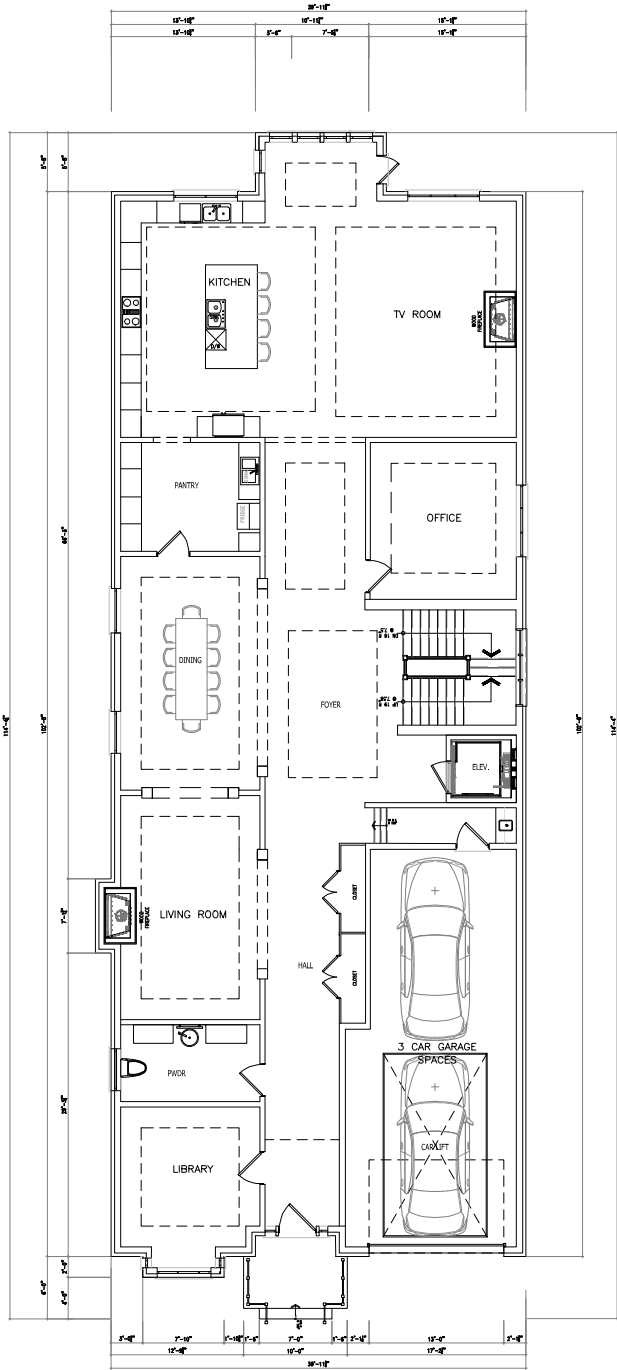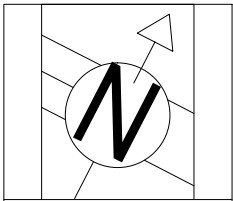


SCALE IN FEET
0 1 2 3 4 5 10 15 20


GROUND FLOOR PLAN
SCALE 1/8" = 1'-0"

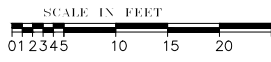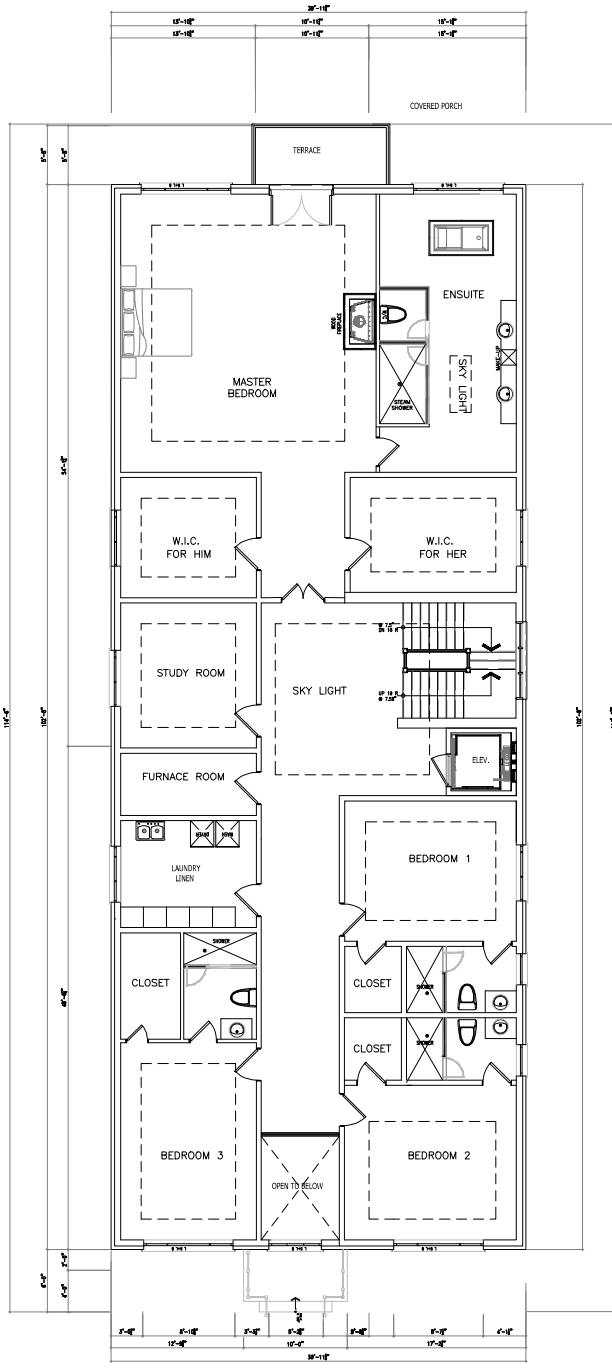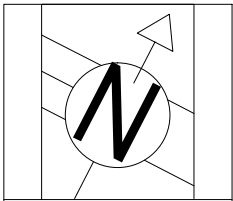

SECOND FLOOR PLAN
SCALE 1/8" = 1'-0"

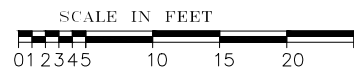

FRONT ELEVATION
SCALE 1/8" = 1'-0"

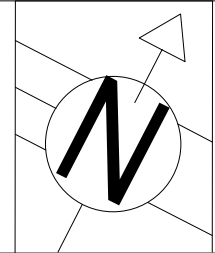

4		
3		
2		
1		

REF. DATE: DESCRIPTION:
REVISIONS:

PROJECT TITLE :

**SINGLE FAMILY HOUSE
1449 OLD FOREST ROAD
CITY OF PICKERING**

SINA SADEDDIN
ARCHITECTURAL DESIGN

4789 Yonge St. #1212 .Toronto,
Ontario M2N 0G3
info@sinaarchitecturaldesign.com
Telephone: 647-500-9591

DRAWING:


FRONT ELEVATION

PROJECT NO : DATE :
11/14/2018


SCALE : SHEET NO:
1 / 8" = 1'- 0"

DRAWN BY:
Donya.A

A-6

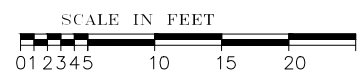

SOUTH ELEVATION
SCALE 1/8" = 1'-0"

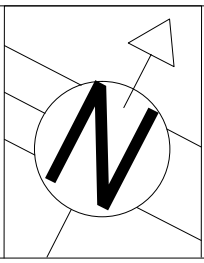

4	
3	
2	
1	

REF. DATE: DESCRIPTION:
REVISIONS:

PROJECT TITLE :
SINGLE FAMILY HOUSE
1449 OLD FOREST ROAD
CITY OF PICKERING

SINA SADEDDIN
ARCHITECTURAL DESIGN

4789 Yonge St. #1212 .Toronto,
Ontario M2N 0G3
info@sinaarchitecturaldesign.com
Telephone: 647-500-9591

DRAWING:
SOUTH ELEVATION

PROJECT NO: DATE:
11/14/2018

SCALE: SHEET NO:
1 / 8" = 1'- 0"

DRAWN BY:
Donya.A **A-7**